


<b>NAME</b> ARCHWAYS TILTON 6 PROSPECT STREET TILTON, NJ 08259	<b>NAME</b> GENERAL CONTRACTOR	<b>CONSULTANTS</b> NA	<b>LANDSCAPE</b> NA	<b>STRUCTURAL</b> NA	<b>PLUMBING/MECHANICAL</b> NA	<b>ELECTRICAL</b> NA	<b>GLAZING</b> NA	<b>SEAL</b> WARRENSTREET ARCHITECTS, INC. WARRENSTREET ARCHITECTS, INC. 1000 STATE STREET LIVINGSTON, NJ 08032 P: 800.328.4040 WWW.WARRENSTREET.COOP	<b>PROJECT TITLE / ADDRESS</b> ARCHWAYS TILTON 6 PROSPECT STREET TILTON, NJ 08259	<b>SCALE</b> AS NOTED DWG# E-10 PRINT DATE 2/10/2025 3:02 PM	<b>ISSUE DATE</b> PHASE	<b>DATE</b> DATE	<b>COMMENTS</b>
<p><b>WARRENSTREET ARCHITECTS, INC.</b>                  1000 STATE STREET                  LIVINGSTON, NJ 08032                  P: 800.328.4040                  WWW.WARRENSTREET.COOP</p>										<p><b>PROPOSED FIRST FLOOR PLAN</b></p> <p><b>A111</b></p> <p>SHEET NUMBER OF ARCHITECTURE</p> <p>THE DRAWING IS LEGAL MATERIAL FOR THE ARCHITECT'S USE ONLY.</p>			

**GENERAL PLAN NOTES**

- ARCHITECTURAL DATUM IS 1056'. THE ELEVATIONS SHOWN ON THE GROUNDWORK ARE SHOWN ON THE GROUNDWORK DATUM IN PERMIT ABOVE SEA LEVEL. DIMENSIONS ARE TO FACE UNLESS OTHERWISE NOTED.
- FACE OF MASONRY OR CENTER OF OPENING TO PERMITS.
- REFER TO MECHANICAL AND ELECTRICAL SCHEDULES FOR ANY DISCREPANCY PRIOR TO CONSTRUCTION.
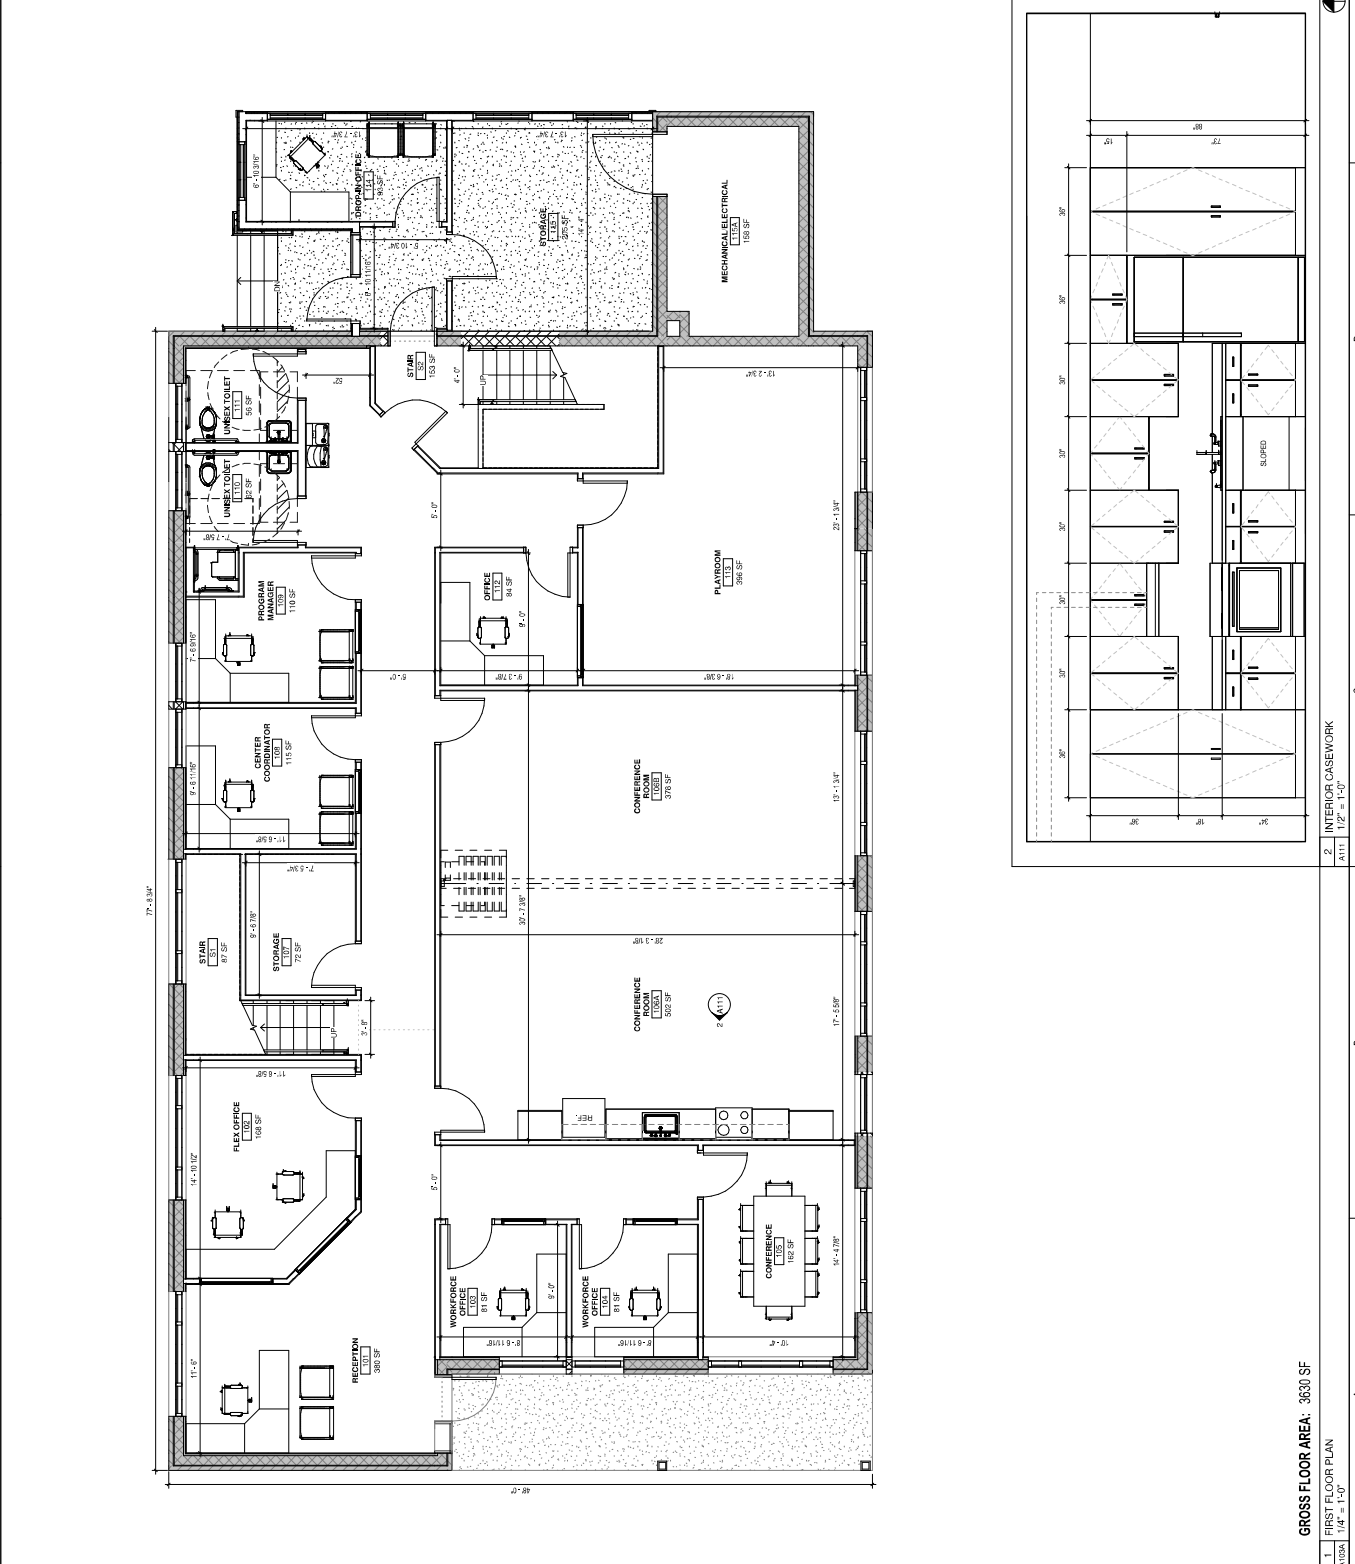

**1** FIRST FLOOR PLAN  
 A111 1/4" = 1'-0"

**2** INTERIOR CASEWORK  
 A111 1/2" = 1'-0"

**GROSS FLOOR AREA: 3630 SF**



**GENERAL ELEVATION NOTES**


1. REFER TO ARCH DRAWINGS FOR LOCATIONS OF POSITION WITH ARCHITECT PRIOR TO CONSTRUCTION.

**ELEVATION LEGEND**


KEYNOTE: SEE ELEVATION  
 KEYNOTE LEGEND  
 WINDOW: SEE DOOR SCHEDULE SHEET  
 CONTROL JOINT

**ELEVATION KEYNOTES**

SYMBOL	DESCRIPTION
[Symbol]	KEYNOTE
[Symbol]	WINDOW
[Symbol]	CONTROL JOINT

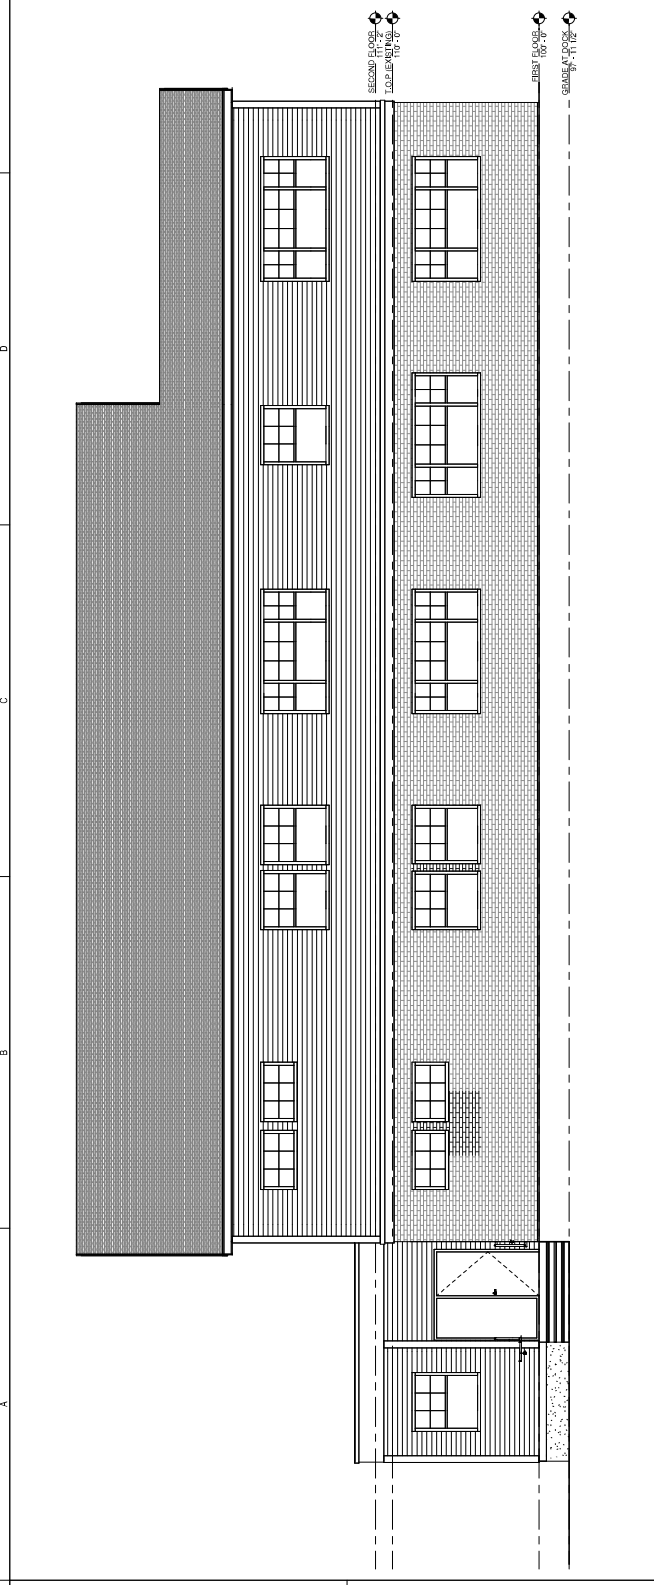

1 NORTH ELEVATION  
1/4" = 1'-0"

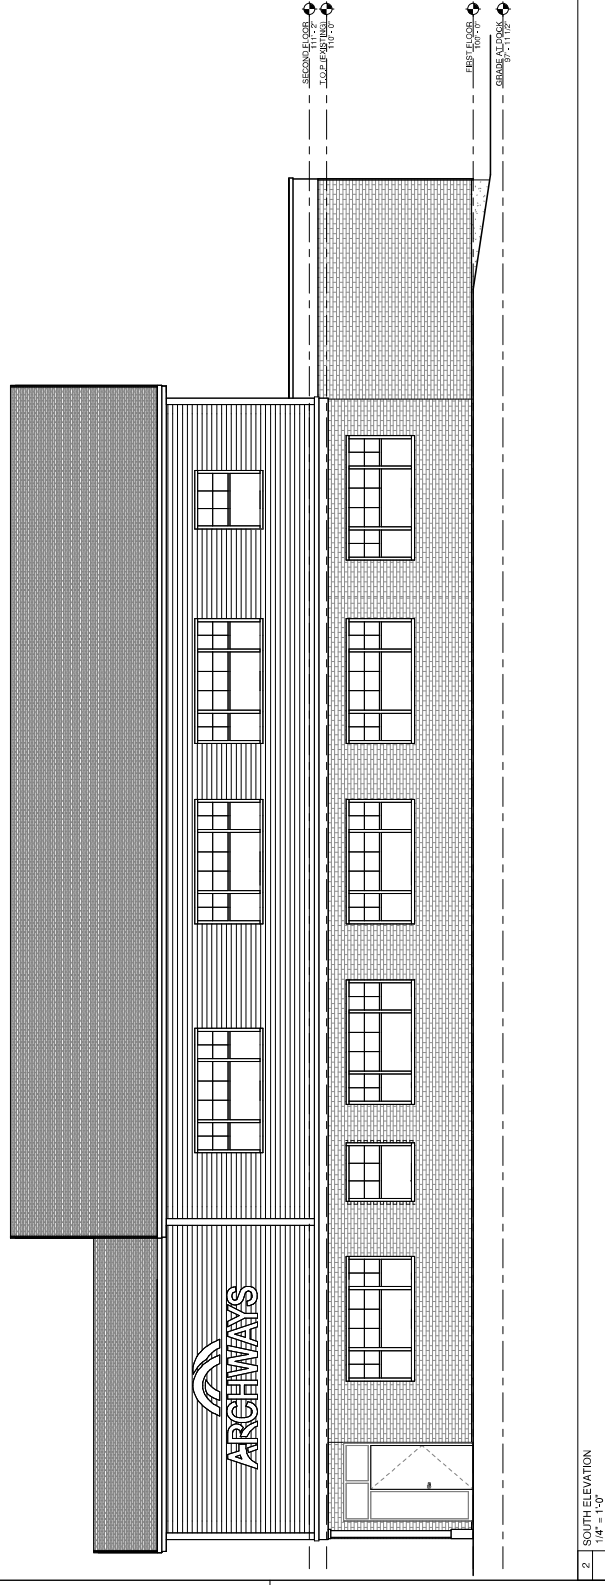

2 SOUTH ELEVATION  
1/4" = 1'-0"

**NAME**  
 1. PROJECT STREET  
 2. PROJECT ADDRESS  
 3. PROJECT CITY  
 4. PROJECT STATE  
 5. PROJECT ZIP

**NAME**  
 ARCHITECT

**CONSULTANTS**

**LANDSCAPE**

**STRUCTURAL**

**PLUMBING/MECHANICAL**

**ELECTRICAL**

**OTHER**

**Warrenstreet**  
 Planning Landscapes Architecture Interiors

WARRENSTREET ARCHITECTS, INC.  
 48 STARK STREET  
 CONCORD, NEW HAMPSHIRE 03309  
 P. 603.224.6400  
 WWW.WARRENSTREET.COOP



**PROJECT TITLE / ADDRESS**  
 ARCHWAYS TILTON  
 6 PROSPECT STREET  
 TILTON, NH 03278

**PLANSET:**

**SCALE:** AS NOTED  
**DRAWN BY:** EKH  
**PROJECT #:** 1803  
**DATE:** 2/10/23 3:30:08 PM


**ISSUE DATE**  
**PHASE**

REVISION	DATE	COMMENTS

**TITLE BLOCK**  
 THE DRAWING IS PERMITTED FOR USE AS SHOWN

**PROPOSED EXTERIOR ELEVATIONS**


**A201**  
 SHEET NUMBER OF ARCHITECTURE

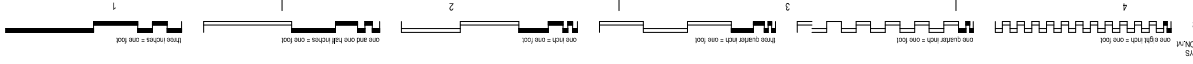


**GENERAL ELEVATION NOTES**  
 1. REFER TO ARCH DRAWS FOR LOCATIONS OF POSITION WITH ARCH REFECT PRIOR TO CONSTRUCTION.

**ELEVATION LEGEND**  
 KEYNOTE: SEE ELEVATION  
 KEYNOTE LEGEND  
 ARCH REFLECT PRIOR TO CONSTRUCTION  
 CONTROL JOINT

**ELEVATION KEYNOTES**  
 REFLECT DESCRIPTION

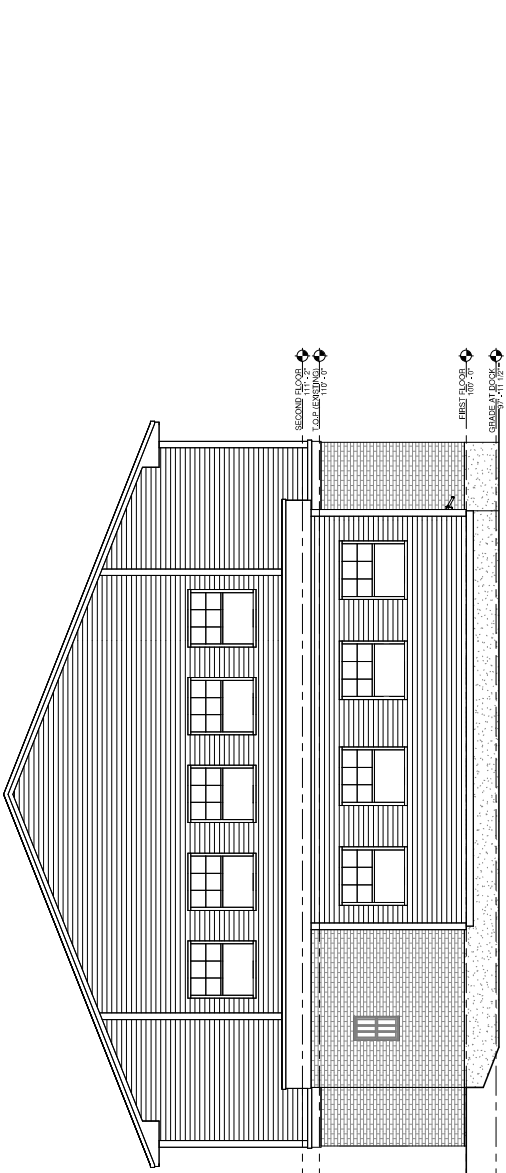

1 EAST ELEVATION  
 1/4" = 1'-0"

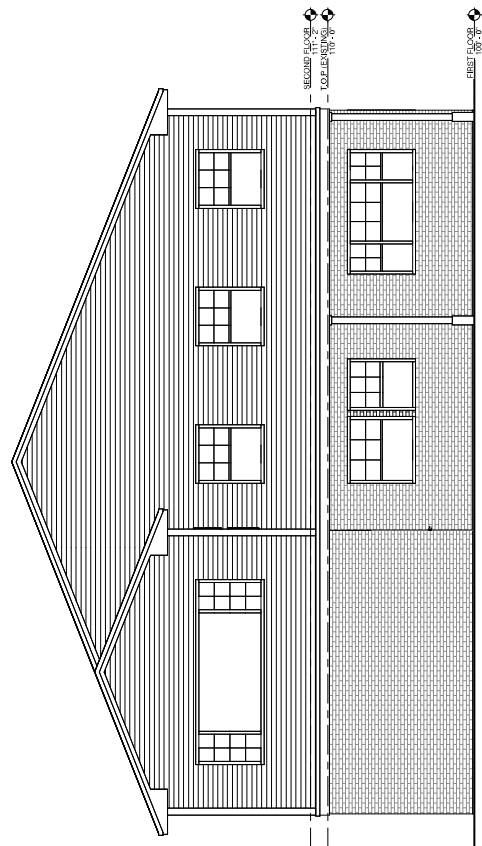

2 WEST ELEVATION  
 1/4" = 1'-0"

**NAME**  
 5 PROSPECT STREET  
 TILTON, NH 03270  
 P. 603.224.2222

**NAME**  
 ARCHITECTURAL CONTRACTOR

**CONSULTANTS**  
 CIVIL  
 NA

**LANDSCAPE**  
 NA


**STRUCTURAL**  
 NA

**PLUMBING/MECHANICAL**  
 NA

**ELECTRICAL**  
 NA

**OTHER**  
 NA

**Warrenstreet**  
 Planning Landscapes Architecture Interiors  
 WARREN STREET ARCHITECTS, INC.  
 48 STARK STREET  
 CONCORD, NEW HAMPSHIRE 03301  
 P. 603.224.2400  
 WWW.WARRENSTREET.COOP

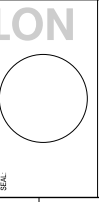

**PROJECT TITLE / ADDRESS**  
 ARCHWAYS TILTON  
 4 PROSPECT STREET  
 TILTON, NH 03270

**PLANSET:**

**SCALE:** AS NOTED  
**DWG BY:** EA  
**PROJECT #:** 1803  
**DATE:** 2/10/2023 3:28:09 PM

**ISSUE DATE:**  
**PHASE:**

SECTION	DATE	COMMENTS

**THE DRAWING IS UNREGISTERED FOR JAAE**




**PROPOSED EXTERIOR ELEVATIONS**

**A202**

**SHEET NUMBER OF ARCHITECTURE**  
 ARCHWAYS TILTON  
 4 PROSPECT STREET  
 TILTON, NH 03270  
 P. 603.224.2400  
 WWW.WARRENSTREET.COOP

Copyright Warrenstreet Architects, Inc. © 1999 - 2024

**PROGRESS NOT FOR CONSTRUCTION**

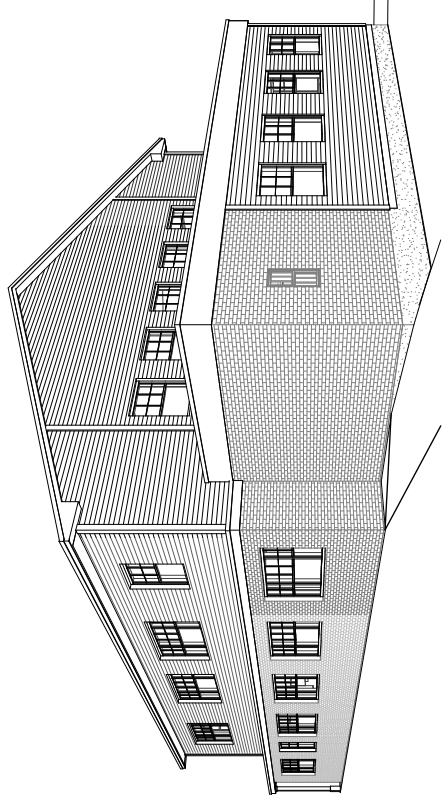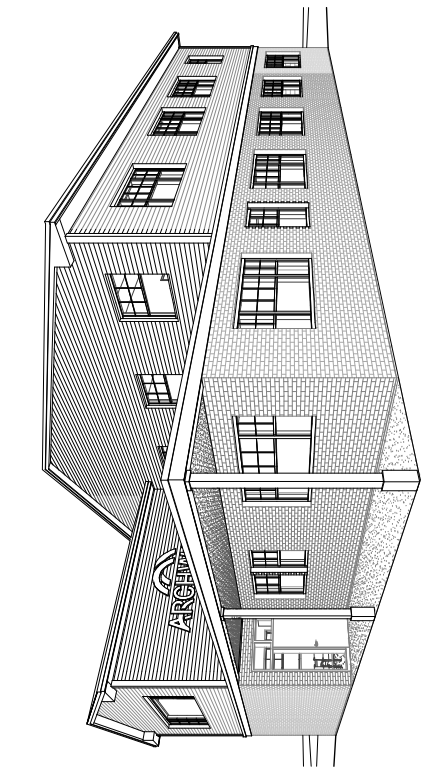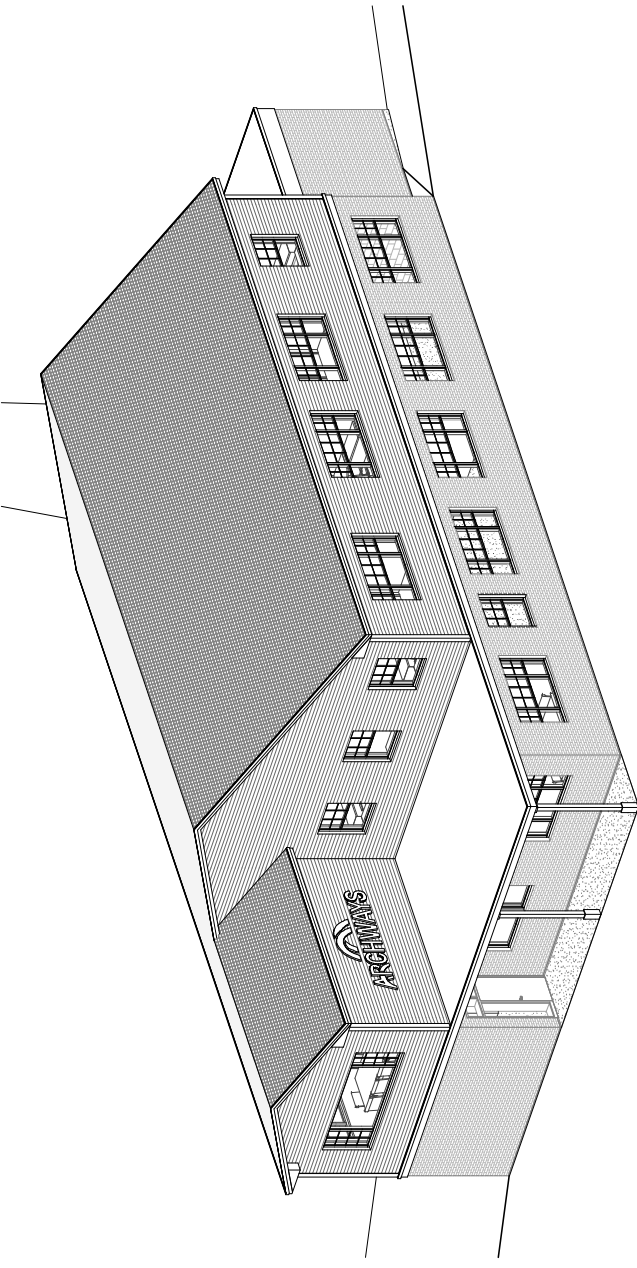

<p><b>NAME</b> WARRENSTREET ARCHITECTS, INC. 4 PROSPECT STREET TILTON, NJ 07075 P. 908.328.4200</p>	<p><b>NAME</b> CONSTRUCTION GENERAL CONTRACTOR</p>	<p><b>CONSULTANTS</b></p> <p><b>CIVIL</b> N/A</p> <p><b>LANDSCAPE</b> N/A</p> <p><b>STRUCTURAL</b> N/A</p> <p><b>PLUMBING/MCHANICAL</b> N/A</p> <p><b>ELECTRICAL</b> N/A</p> <p><b>OTHER</b> N/A</p>	<p><b>Warrenstreet</b> Planning Landscapes Architecture Interiors</p> <p>WARRENSTREET ARCHITECTS, INC. 1000 WASHINGTON STREET, SUITE 200 CONCORD, NEW HAMPSHIRE 03309 40 STARK STREET, NEW HAMPSHIRE 03040 P. 603.228.4200 WWW.WARRENSTREET.COOP</p>	<p><b>PROJECT/TITLE/ADDRESS</b> ARCHWAYS TILTON 4 PROSPECT STREET TILTON, NJ 07075</p>	<p><b>SCALE:</b> AS NOTED DIM BY EA <b>PROJECT #:</b> 1803 <b>DATE:</b> 2/10/2015 3:30:19 PM</p> <p><b>ISSUE DATE:</b> <b>PHASE:</b></p>	<p><b>DATE</b> <b>DATE</b> <b>COMMENTS</b></p>	<p><b>THE DRAWING IS UNREGISTERED FOR AADAC</b></p> <p><b>PROPOSED 3D VIEWS</b></p>	<p><b>SHEET NUMBER OF ARCHITECTURE:</b> <b>A203</b></p> <p><b>WARRENSTREET ARCHITECTS, INC.</b> 1000 WASHINGTON STREET, SUITE 200 CONCORD, NEW HAMPSHIRE 03309 P. 603.228.4200 WWW.WARRENSTREET.COOP</p>
---	--	--	--	--	--	--	---	--

WARRENSTREET ARCHITECTS, INC.  
1000 WASHINGTON STREET, SUITE 200  
CONCORD, NEW HAMPSHIRE 03309  
P. 603.228.4200  
WWW.WARRENSTREET.COOP

CONSTRUCTION GENERAL CONTRACTOR

**CONSULTANTS**

**CIVIL** N/A

**LANDSCAPE** N/A

**STRUCTURAL** N/A

**PLUMBING/MCHANICAL** N/A

**ELECTRICAL** N/A

**OTHER** N/A

**Warrenstreet**  
Planning Landscapes Architecture Interiors

WARRENSTREET ARCHITECTS, INC.  
1000 WASHINGTON STREET, SUITE 200  
CONCORD, NEW HAMPSHIRE 03309  
40 STARK STREET, NEW HAMPSHIRE 03040  
P. 603.228.4200  
WWW.WARRENSTREET.COOP

**PROJECT/TITLE/ADDRESS**  
ARCHWAYS TILTON  
4 PROSPECT STREET  
TILTON, NJ 07075

**SCALE:** AS NOTED DIM BY EA  
**PROJECT #:** 1803  
**DATE:** 2/10/2015 3:30:19 PM

**ISSUE DATE:**  
**PHASE:**

**DATE** **DATE** **COMMENTS**

**THE DRAWING IS UNREGISTERED FOR AADAC**

**PROPOSED 3D VIEWS**

**SHEET NUMBER OF ARCHITECTURE:**  
**A203**

**WARRENSTREET ARCHITECTS, INC.**  
1000 WASHINGTON STREET, SUITE 200  
CONCORD, NEW HAMPSHIRE 03309  
P. 603.228.4200  
WWW.WARRENSTREET.COOP

WARRENSTREET ARCHITECTS, INC.  
1000 WASHINGTON STREET, SUITE 200  
CONCORD, NEW HAMPSHIRE 03309  
P. 603.228.4200  
WWW.WARRENSTREET.COOP

A B C D E

A B C D E

1 2 3 4

1 PERSPECTIVE 1

2 PERSPECTIVE 2

3 PERSPECTIVE 3